


TUSCAN LAKES

TUSCAN LAKES SECTION SF 55-4-2-2


A SUBDIVISION OF
 7.30 ACRES OF LAND
 OUT OF AND A PART OF A
 LOTS 40, 41, 80, & 81,
 LEAGUE CITY SUBDIVISION 'D'
 SITUATED IN THE
 MICHAEL MULDOON TWO LEAGUE GRANT,
 ABSTRACT NO. 18
 FURTHER BEING OUT OF AND A PART OF
 TRACT II: PARCEL 'A', TRACT II: PARCEL 'A-1',
 & TRACT II: PARCEL 'B'
 AS DESCRIBED IN SPECIAL WARRANTY DEED RECORDED AT
 FILM CODE NO. 018-86-0188, O.P.R.P.G.C.TX.
 CITY OF LEAGUE CITY
 GALVESTON COUNTY, TEXAS
 35 LOTS 3 BLOCKS
 2 RESERVES

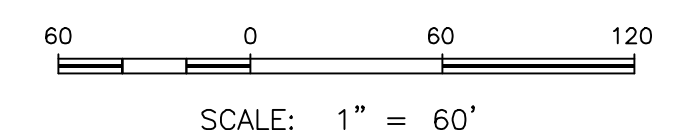

SCALE: 1" = 60'


Dale L. Hardy
GeoSury
 Registered Professional
 Land Surveyors

P.O. Box 248, League City, Texas 77574
 281-554-7739 409-765-6030 Fax: 281-554-8928

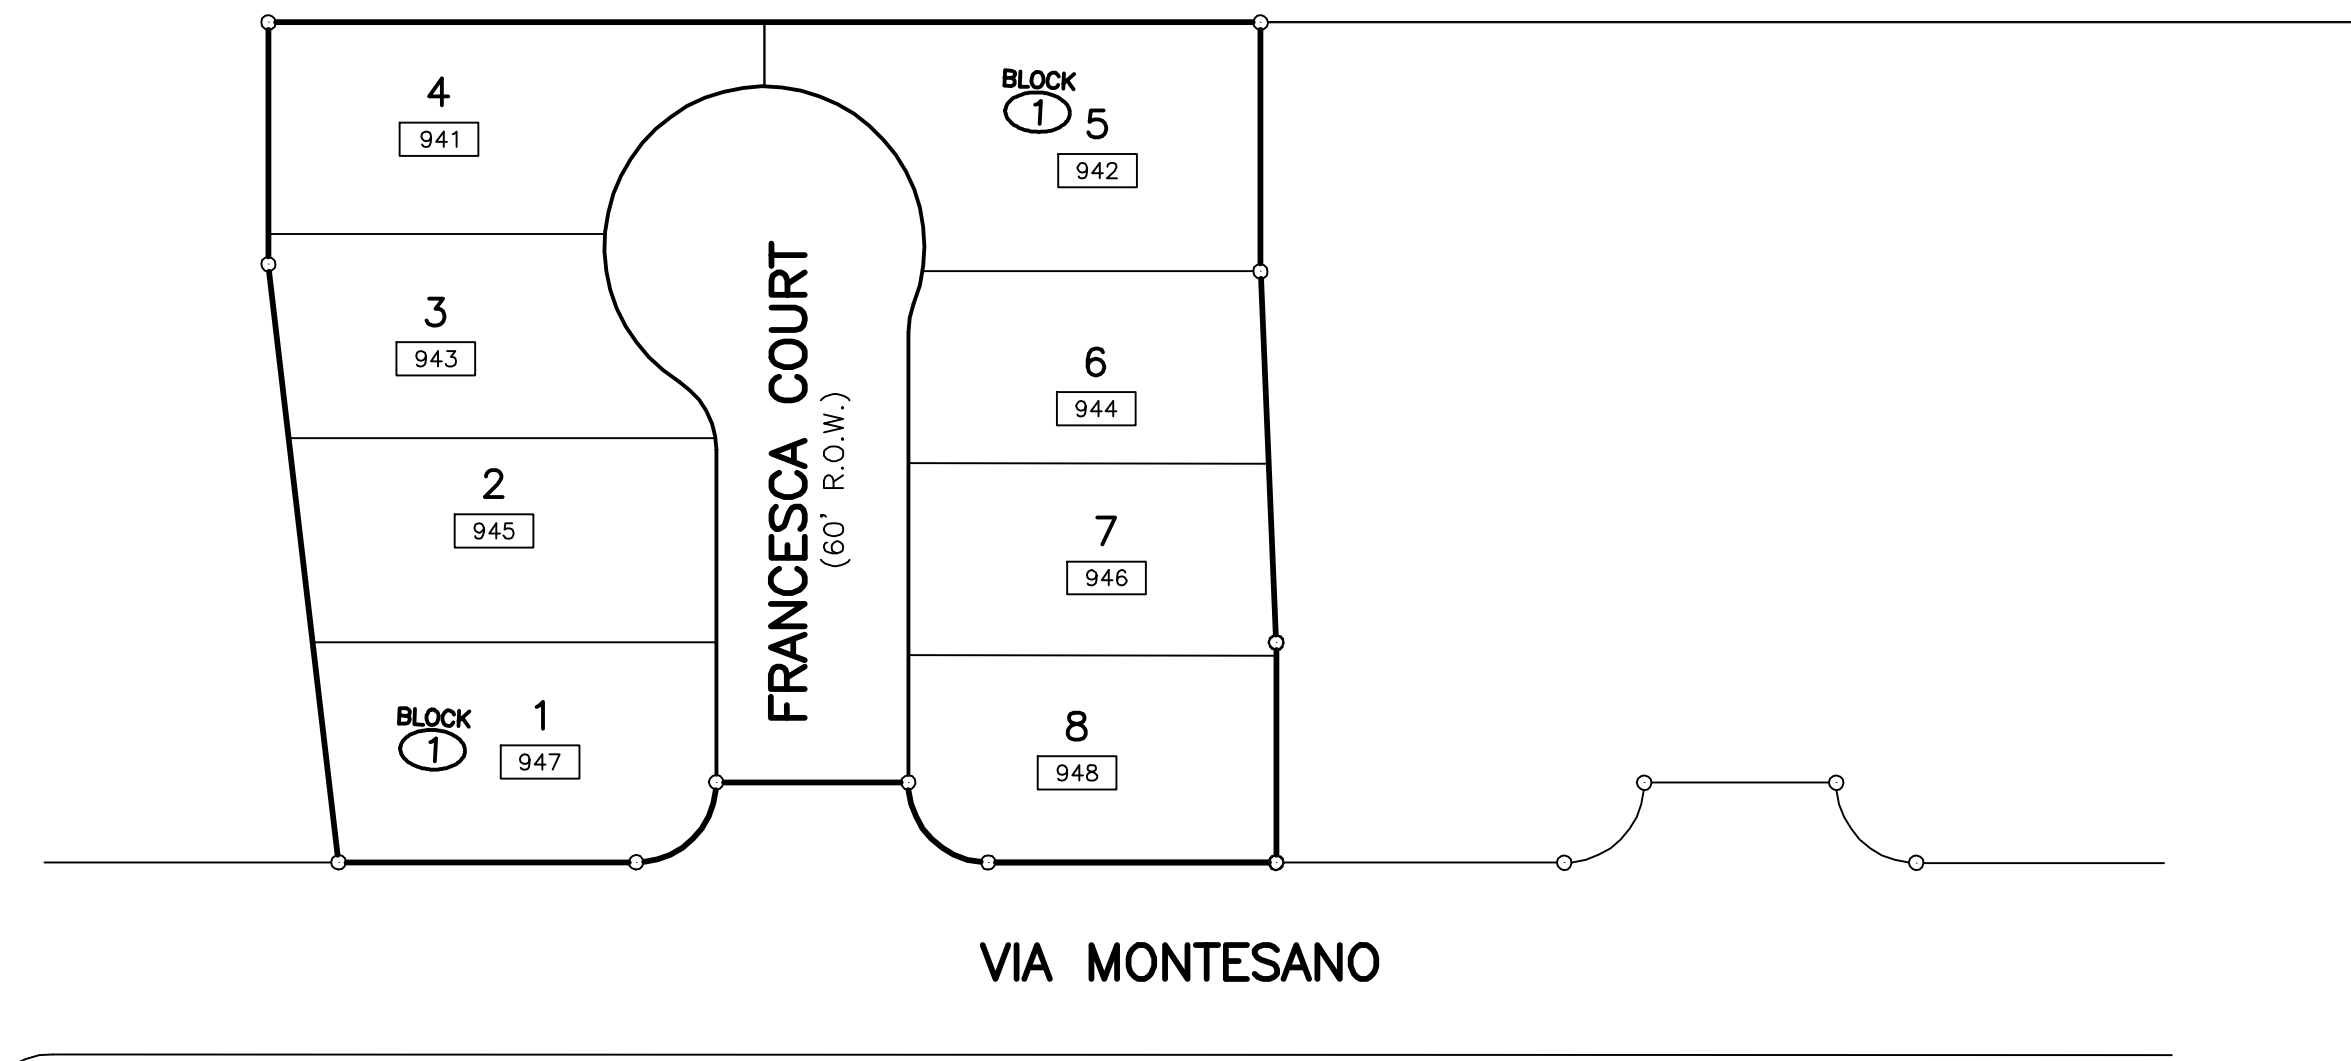

TUSCAN LAKES
SECTION SF 55-4-2-1

A SUBDIVISION OF
 1.80 ACRES OF LAND
 OUT OF AND A PART OF A
 LOT 40,
 LEAGUE CITY SUBDIVISION 'D'
 SITUATED IN THE
 MICHAEL MULDOON TWO LEAGUE GRANT,
 ABSTRACT NO. 18
 FURTHER BEING OUT OF AND A PART OF
 TRACT II: PARCEL 'A',
 AS DESCRIBED IN SPECIAL WARRANTY DEED RECORDED AT
 FILM CODE NO. 018-86-0188, O.P.R.R.P.G.C.TX.
 CITY OF LEAGUE CITY
 GALVESTON COUNTY, TEXAS
 8 LOTS 1 BLOCK

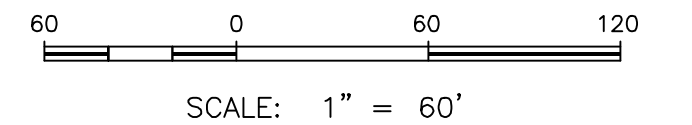

P.O. Box 246, League City, Texas 77574
 281-554-7739 409-765-6030 Fax: 281-554-8928

DEVELOPER: TUSCAN LAKES DEVELOPMENT, L.P.
 1531 LOUISIANA AVE., SUITE 100
 LEAGUE CITY, TEXAS
 77573

SURVEYOR: GEOSURV, LLC
 P.O. BOX 246
 LEAGUE CITY, TEXAS
 77574